



16 Cross Street, Farcet
Peterborough



£214,995



16 Cross Street

Farcet, Peterborough

Presenting a spacious and tastefully renovated two bedroom mid-terraced property, this exceptional dwelling offers a harmonious blend of modern elegance and traditional charm. Situated in a sought-after location, this mid terrace house has been meticulously transformed with attention to detail, boasting new electrics and plumbing throughout.

Step inside and be captivated by the spacious living areas, flooded with natural light thanks to thoughtfully placed windows. The ground floor reveals a seamlessly extended kitchen and dining area, perfect for entertaining guests or gathering with loved ones. The kitchen is equipped with state-of-the-art appliances and ample storage space.


Moving upstairs, you will discover two well-proportioned bedrooms, each providing a comfortable and tranquil retreat after a long day. The contemporary family bathroom, featuring sleek fixtures and fittings, completes the first floor.

This charming property also boasts parking space for two vehicles, ensuring convenience for busy professionals or growing families. Adding practicality to the equation is a brick built shed to the rear, ideal for storing tools or outdoor equipment.

In close proximity to local amenities and transport links, this is a truly remarkable home





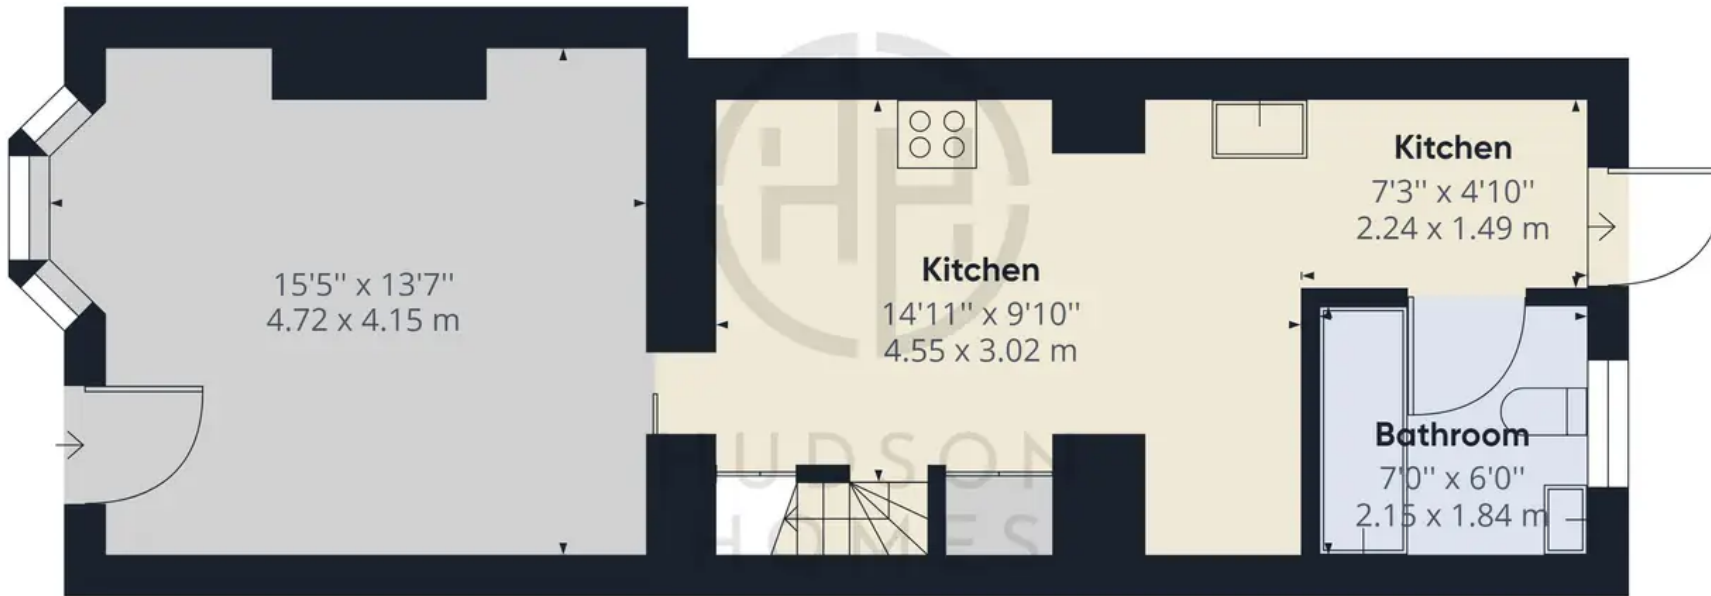


Floor 0

Approximate total area⁽¹⁾

707.07 ft²

65.69 m²

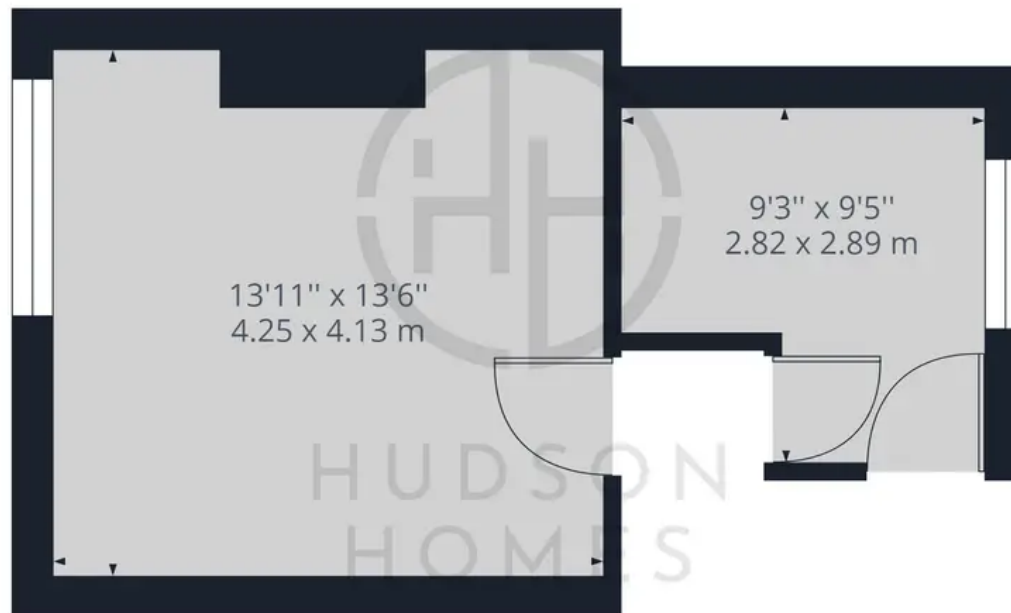

Floor 1

(1) Excluding balconies and terraces

While every attempt has been made to ensure accuracy, all measurements are approximate, not to scale. This floor plan is for illustrative purposes only.

GIRAFFE 360



Hudson Homes Estate Agents

122a Main Street, Yaxley - PE7 3LP

01733 788222

info@hudson-homes.co.uk

www.hudson-homes.co.uk/

